



Atlas Minerals & Chemicals, Inc.



1227 Valley Road, PO Box 38 • Mertztown, Pennsylvania 19539-0038


610-682-7171 • Toll Free 800-523-8269 • Fax 610-682-9200

Email sales@atlasmin.com • Web site www.atlasmin.com

ChemPruf Drawings

This file contains the following drawings

Page 2	Horizontal / Vertical Transition
Page 3	Structural Crack
Page 4	Control Joint
Page 5	Lining System Termination
Page 6	Termination at Drain
Page 7	Pipe Outlets

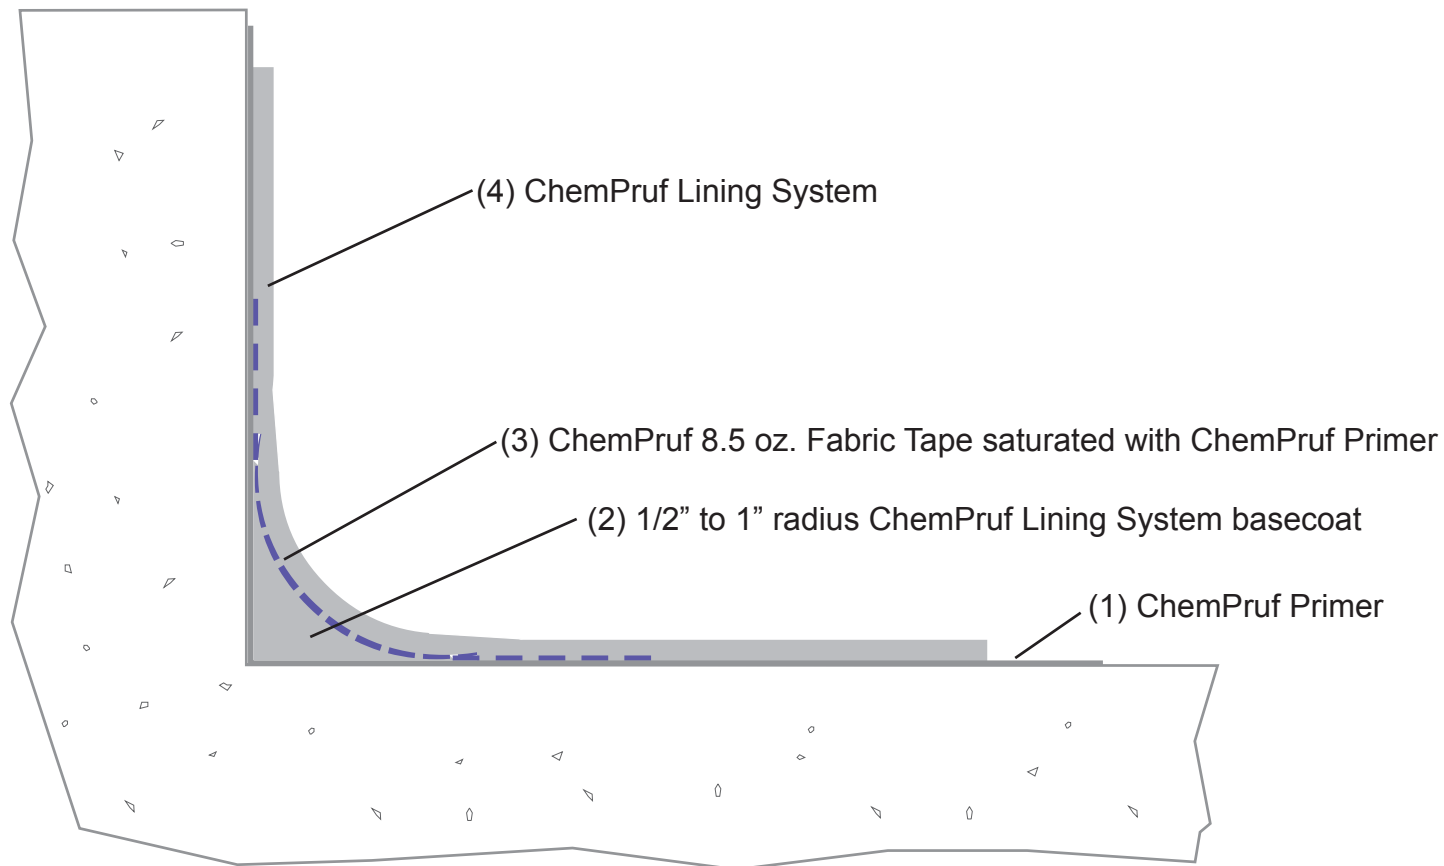

Atlas Minerals & Chemicals, Inc.
 1227 Valley Road • P.O. Box 38 • Mertztown, PA 19539-0038
 Phone 610-682-7171 • Fax 610-682-9200 • www.atlasmin.com

HORIZONTAL TO VERTICAL TRANSITION


SCALE: None

DRAWING NO.

DATE: 5-01

4-3004DG

This drawing is the property of ATLAS MINERALS & CHEMICALS, INC. and may not be copied or reproduced in any manner without the written permission of ATLAS. The specifications, design and materials depicted in this drawing are subject to change without prior notice. This drawing is provided for informational purposes only for consideration by ATLAS' customers and potential customers and their engineers and architects. No guarantee or warranty of any kind is made or implied by this drawing and ATLAS assumes no liability in connection with the use of this drawing or the information contained herein. ATLAS' product or performance warranties are limited to those expressly contained in its contract documents.

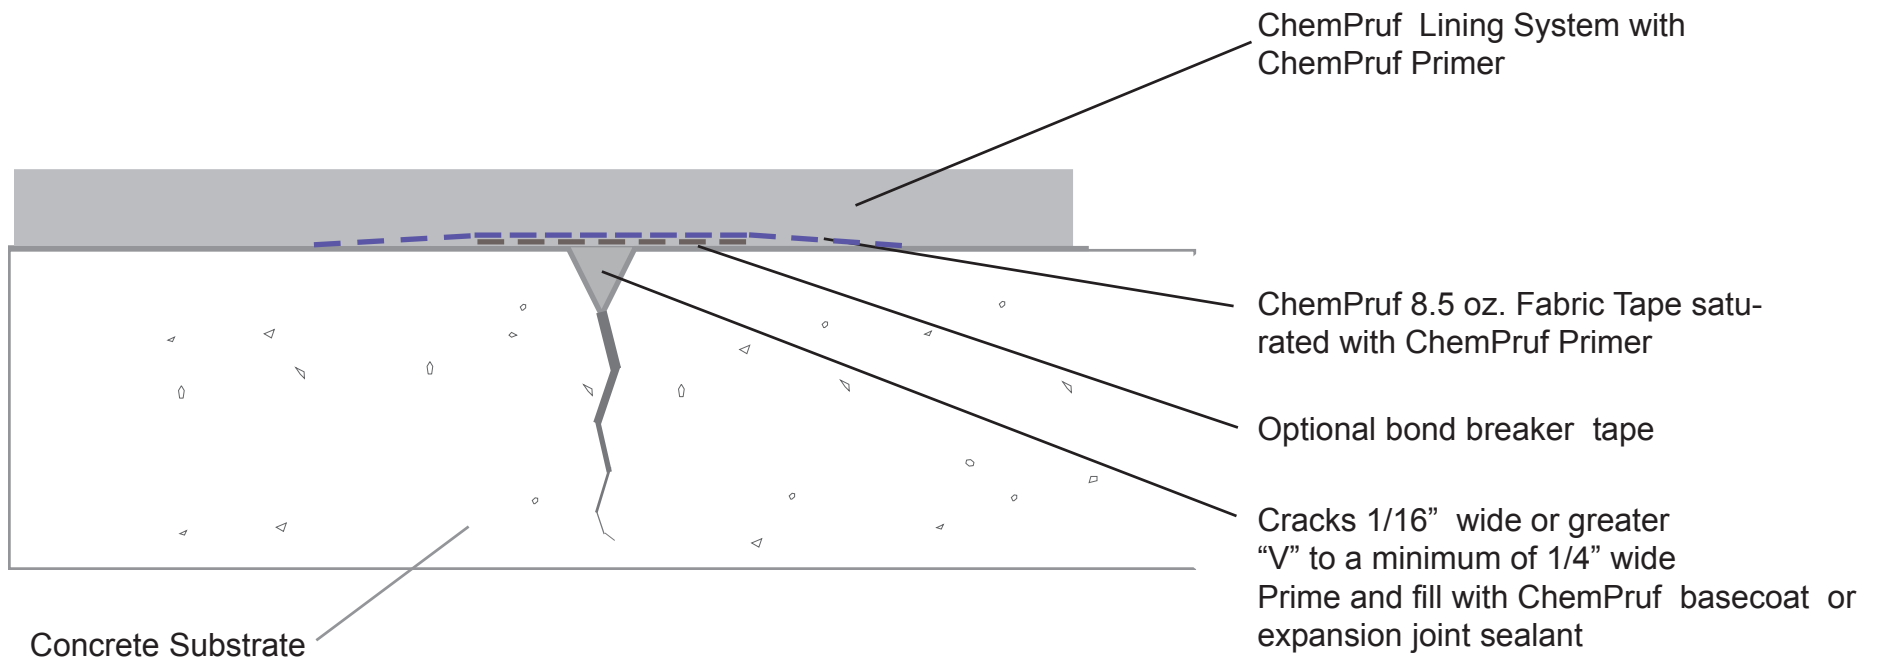

Atlas Minerals & Chemicals, Inc.
1227 Valley Road • P.O. Box 38 • Mertztown, PA 19539-0038
Phone 610-682-7171 • Fax 610-682-9200 • www.atlasmin.com

STRUCTURAL CRACK


SCALE: None

DRAWING NO.

DATE: 5-01

4-3006DG

This drawing is the property of ATLAS MINERALS & CHEMICALS, INC. and may not be copied or reproduced in any manner without the written permission of ATLAS. The specifications, design and materials depicted in this drawing are subject to change without prior notice. This drawing is provided for informational purposes only for consideration by ATLAS' customers and potential customers and their engineers and architects. No guarantee or warranty of any kind is made or implied by this drawing and ATLAS assumes no liability in connection with the use of this drawing or the information contained herein. ATLAS' product or performance warranties are limited to those expressly contained in its contract documents.

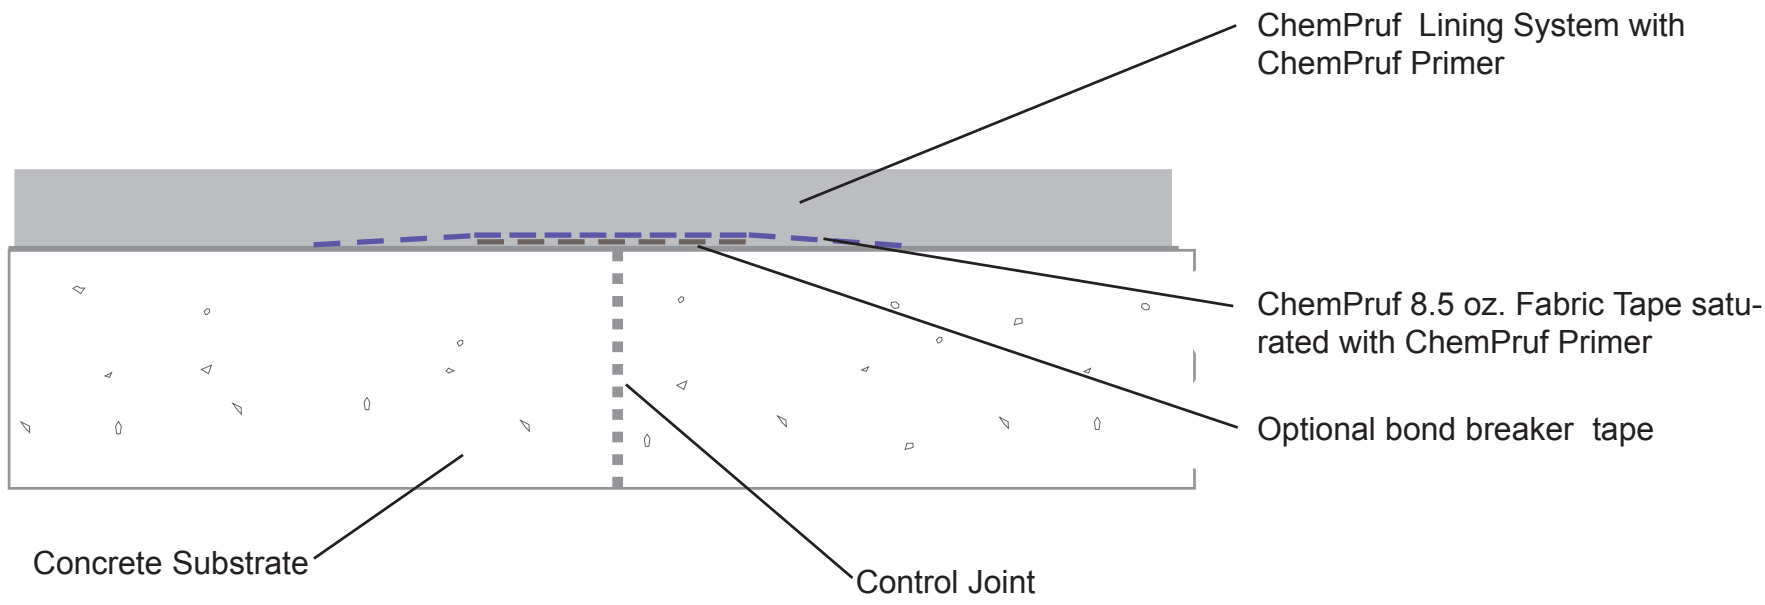


Atlas Minerals & Chemicals, Inc.
 1227 Valley Road • P.O. Box 38 • Mertztown, PA 19539-0038
 Phone 610-682-7171 • Fax 610-682-9200 • www.atlasmin.com

CONTROL JOINT

SCALE: None
 DATE: 5-01 (Supersedes 3-99)

DRAWING NO.
 4-3003DG

This drawing is the property of ATLAS MINERALS & CHEMICALS, INC. and may not be copied or reproduced in any manner without the written permission of ATLAS. The specifications, design and materials depicted in this drawing are subject to change without prior notice. This drawing is provided for informational purposes only for consideration by ATLAS' customers and potential customers and their engineers and architects. No guarantee or warranty of any kind is made or implied by this drawing and ATLAS assumes no liability in connection with the use of this drawing or the information contained herein. ATLAS' product or performance warranties are limited to those expressly contained in its contract documents.

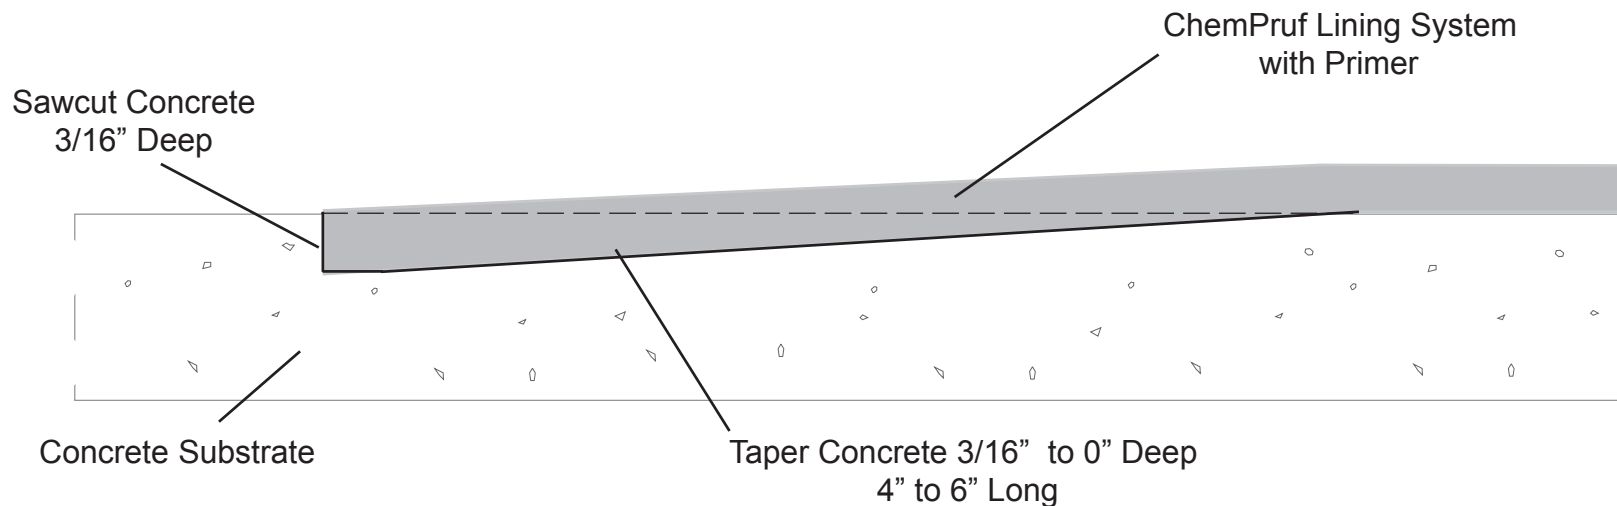


Atlas Minerals & Chemicals, Inc.
 1227 Valley Road • P.O. Box 38 • Mertztown, PA 19539-0038
 Phone 610-682-7171 • Fax 610-682-9200 • www.atlasmin.com

LINING SYSTEM TERMINATION

SCALE: None	DRAWING NO. 4-3000DG
DATE: 5-01 (Supersedes 3-99)	


This drawing is the property of ATLAS MINERALS & CHEMICALS, INC. and may not be copied or reproduced in any manner without the written permission of ATLAS. The specifications, design and materials depicted in this drawing are subject to change without prior notice. This drawing is provided for informational purposes only for consideration by ATLAS' customers and potential customers and their engineers and architects. No guarantee or warranty of any kind is made or implied by this drawing and ATLAS assumes no liability in connection with the use of this drawing or the information contained herein. ATLAS' product or performance warranties are limited to those expressly contained in its contract documents.

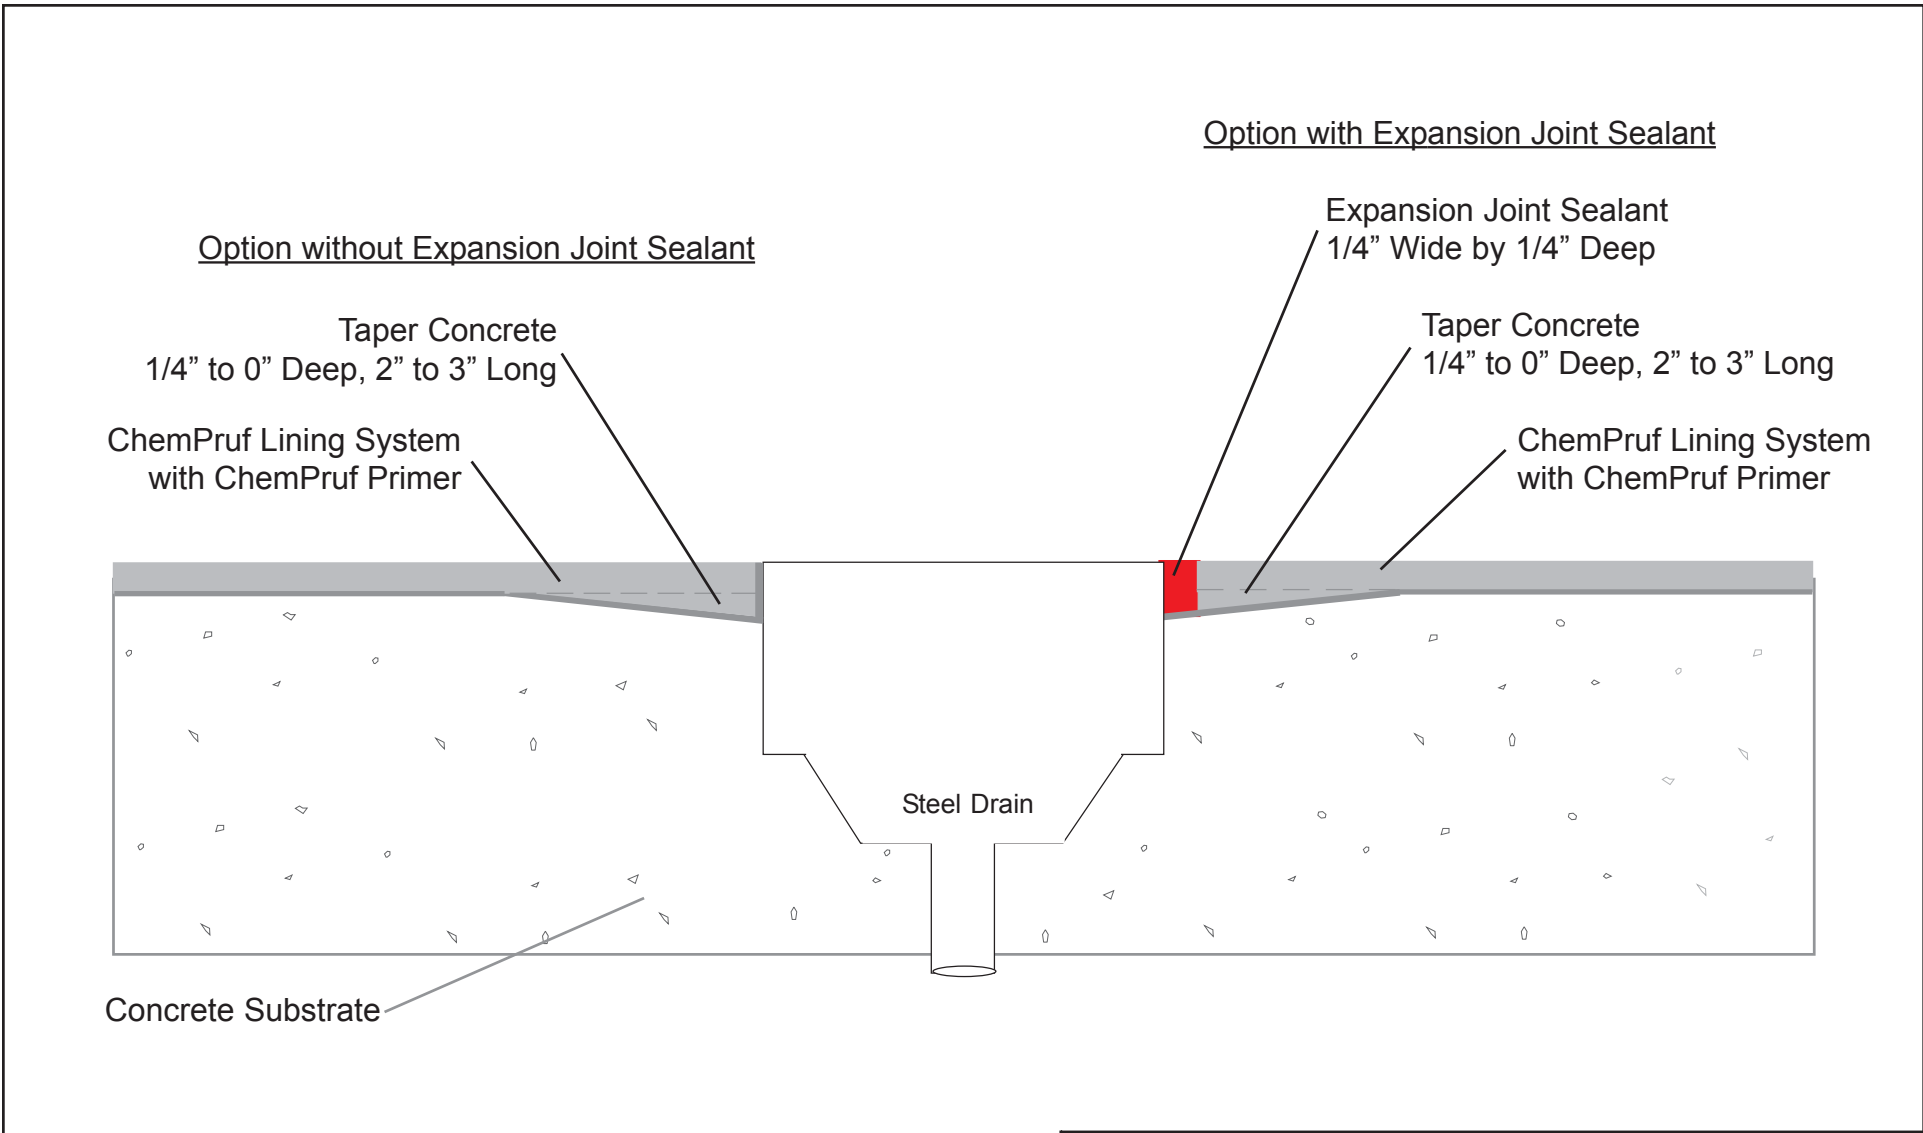

Atlas Minerals & Chemicals, Inc.
 1227 Valley Road • P.O. Box 38 • Mertztown, PA 19539-0038
 Phone 610-682-7171 • Fax 610-682-9200 • www.atlasmin.com

This drawing is the property of ATLAS MINERALS & CHEMICALS, INC. and may not be copied or reproduced in any manner without the written permission of ATLAS. The specifications, design and materials depicted in this drawing are subject to change without prior notice. This drawing is provided for informational purposes only for consideration by ATLAS' customers and potential customers and their engineers and architects. No guarantee or warranty of any kind is made or implied by this drawing and ATLAS assumes no liability in connection with the use of this drawing or the information contained herein. ATLAS' product or performance warranties are limited to those expressly contained in its contract documents.

TERMINATION AT DRAIN	
SCALE: None	DRAWING NO.
DATE: 5-01 (Supersedes 3-99)	4-3001DG

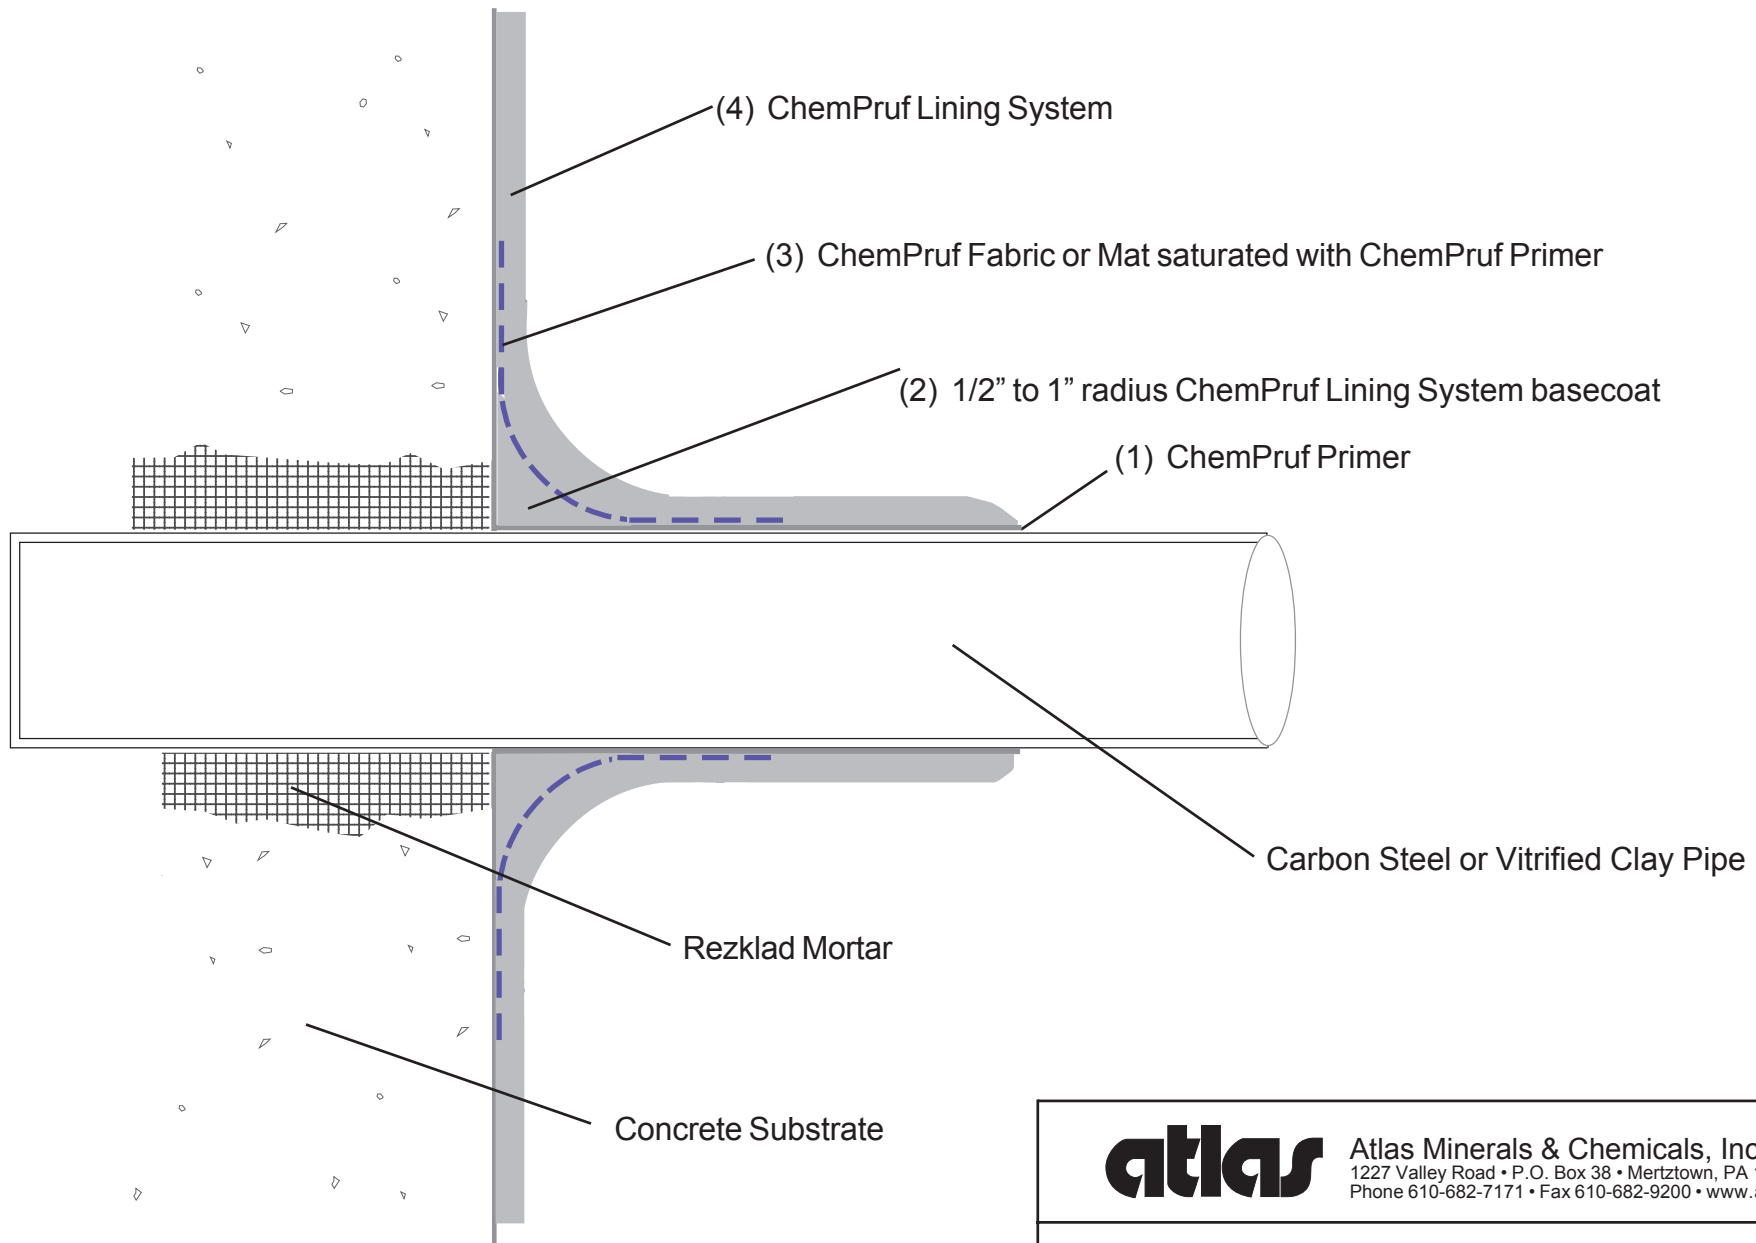

This drawing is the property of ATLAS MINERALS & CHEMICALS, INC. and may not be copied or reproduced in any manner without the written permission of ATLAS. The specifications, design and materials depicted in this drawing are subject to change without prior notice. This drawing is provided for informational purposes only for consideration by ATLAS' customers and potential customers and their engineers and architects. No guarantee or warranty of any kind is made or implied by this drawing and ATLAS assumes no liability in connection with the use of this drawing or the information contained herein. ATLAS' product or performance warranties are limited to those expressly contained in its contract documents.



Atlas Minerals & Chemicals, Inc.
 1227 Valley Road • P.O. Box 38 • Mertztown, PA 19539-0038
 Phone 610-682-7171 • Fax 610-682-9200 • www.atlasmin.com

PIPE OUTLETS

SCALE: None

DRAWING NO.

DATE: 5-01

4-3005DG